




SECTION B - B

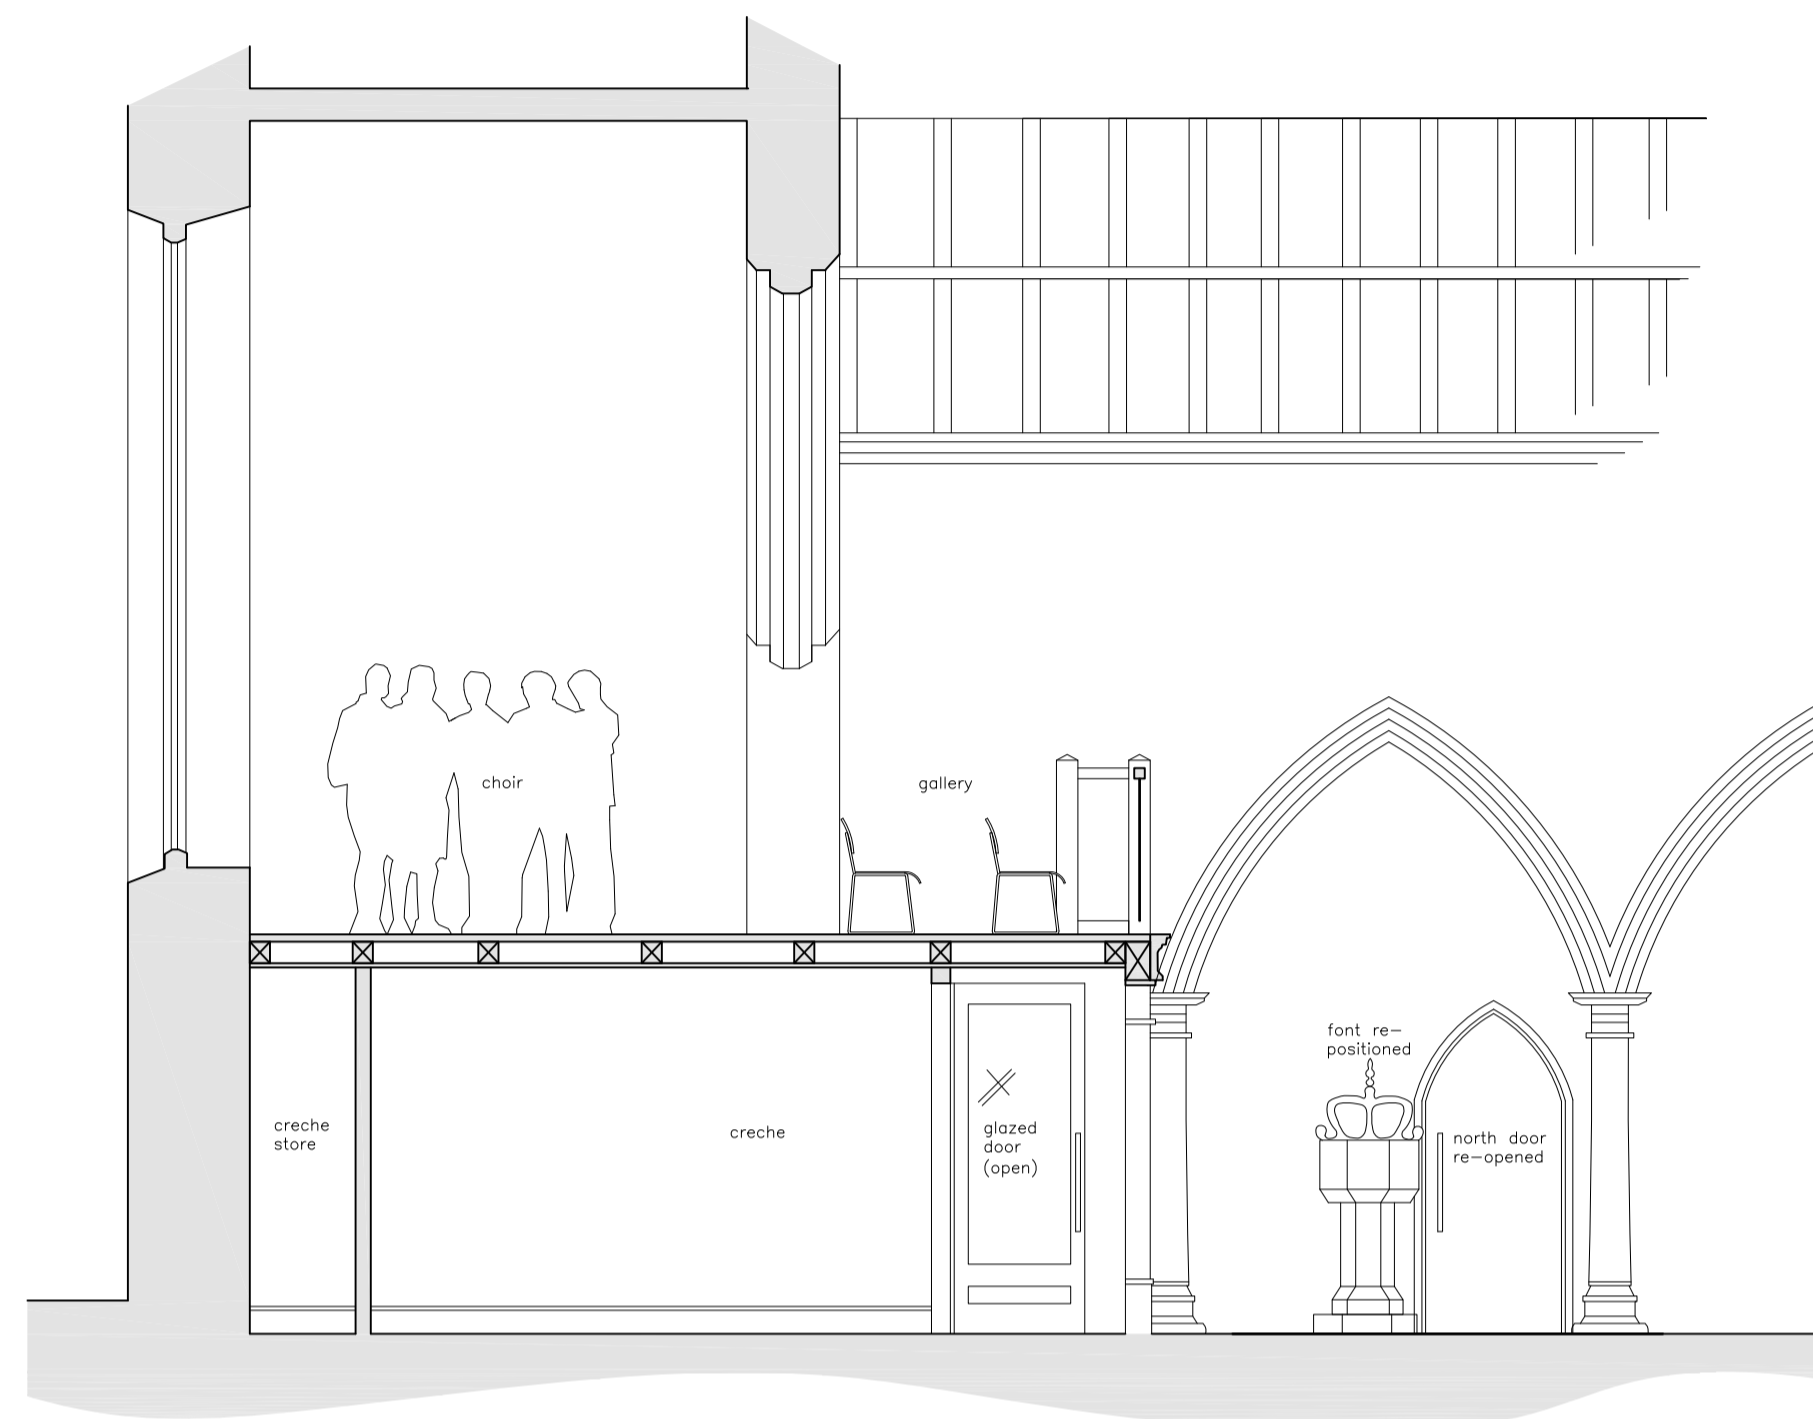

SECTION C - C

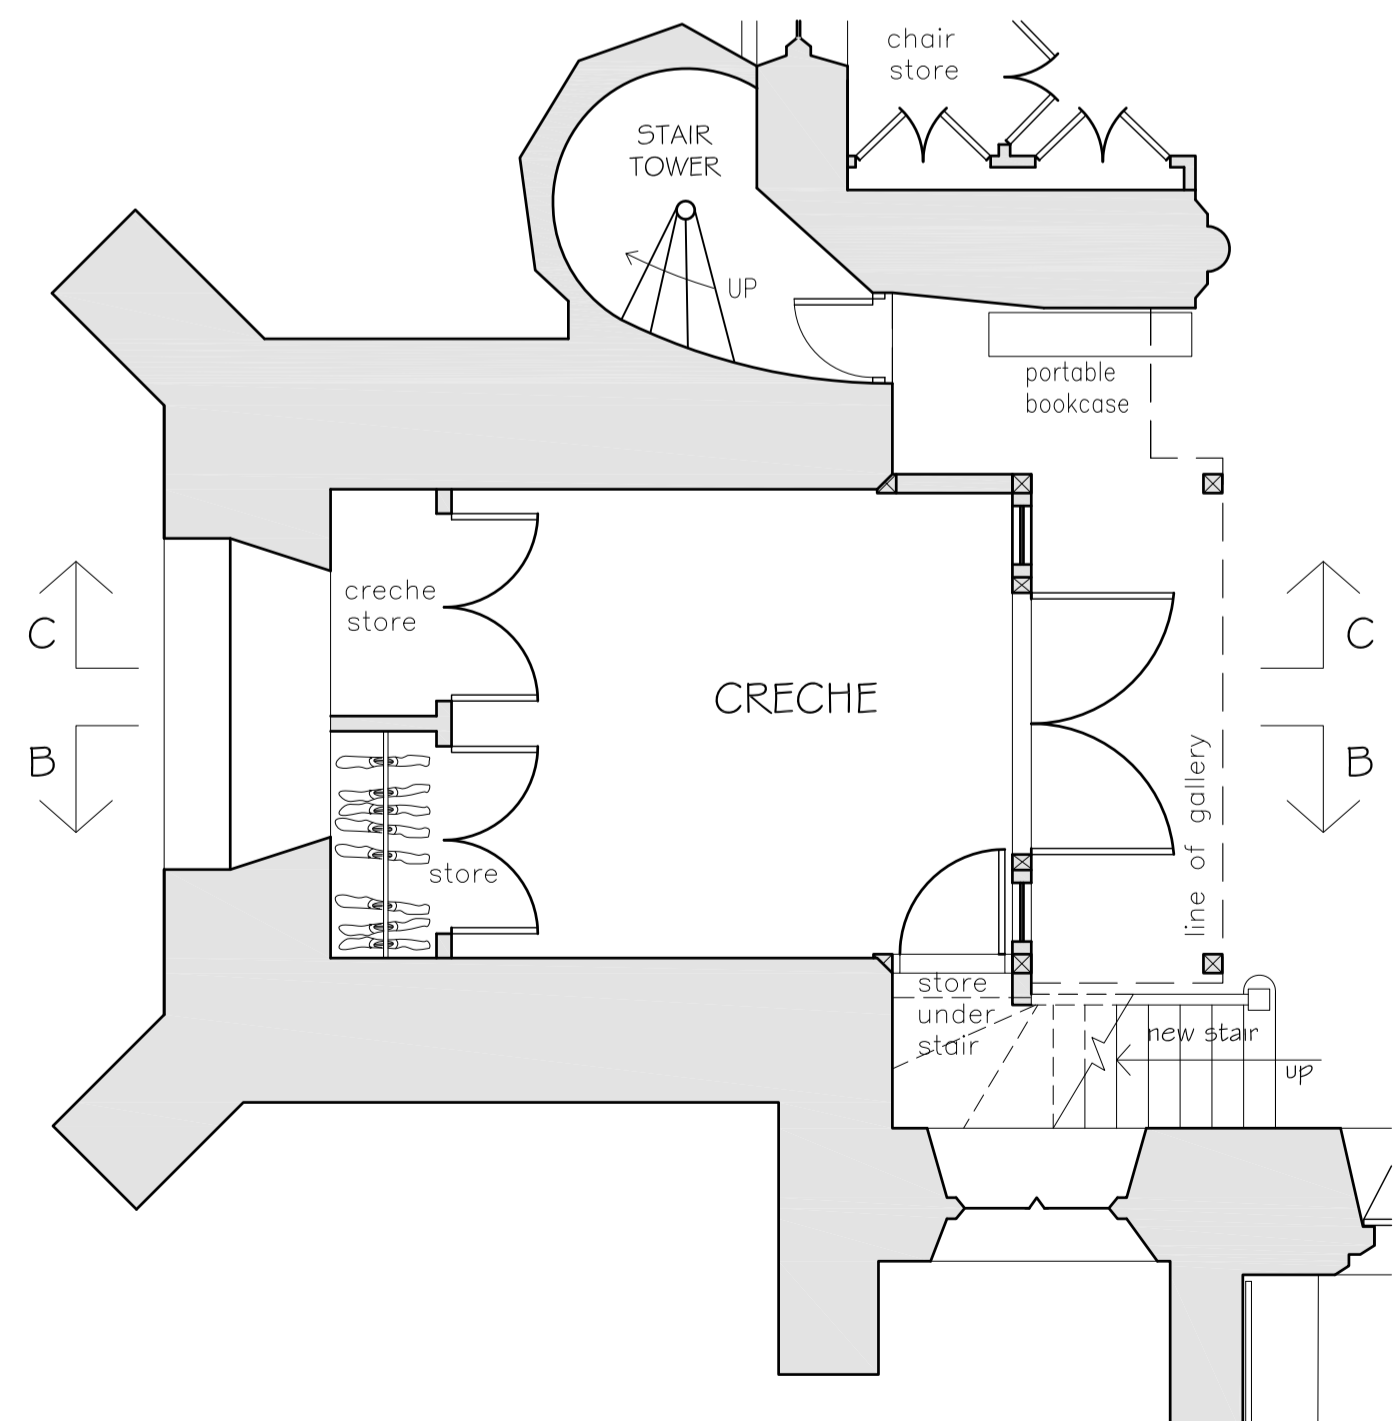

GROUND FLOOR PLAN OF TOWER

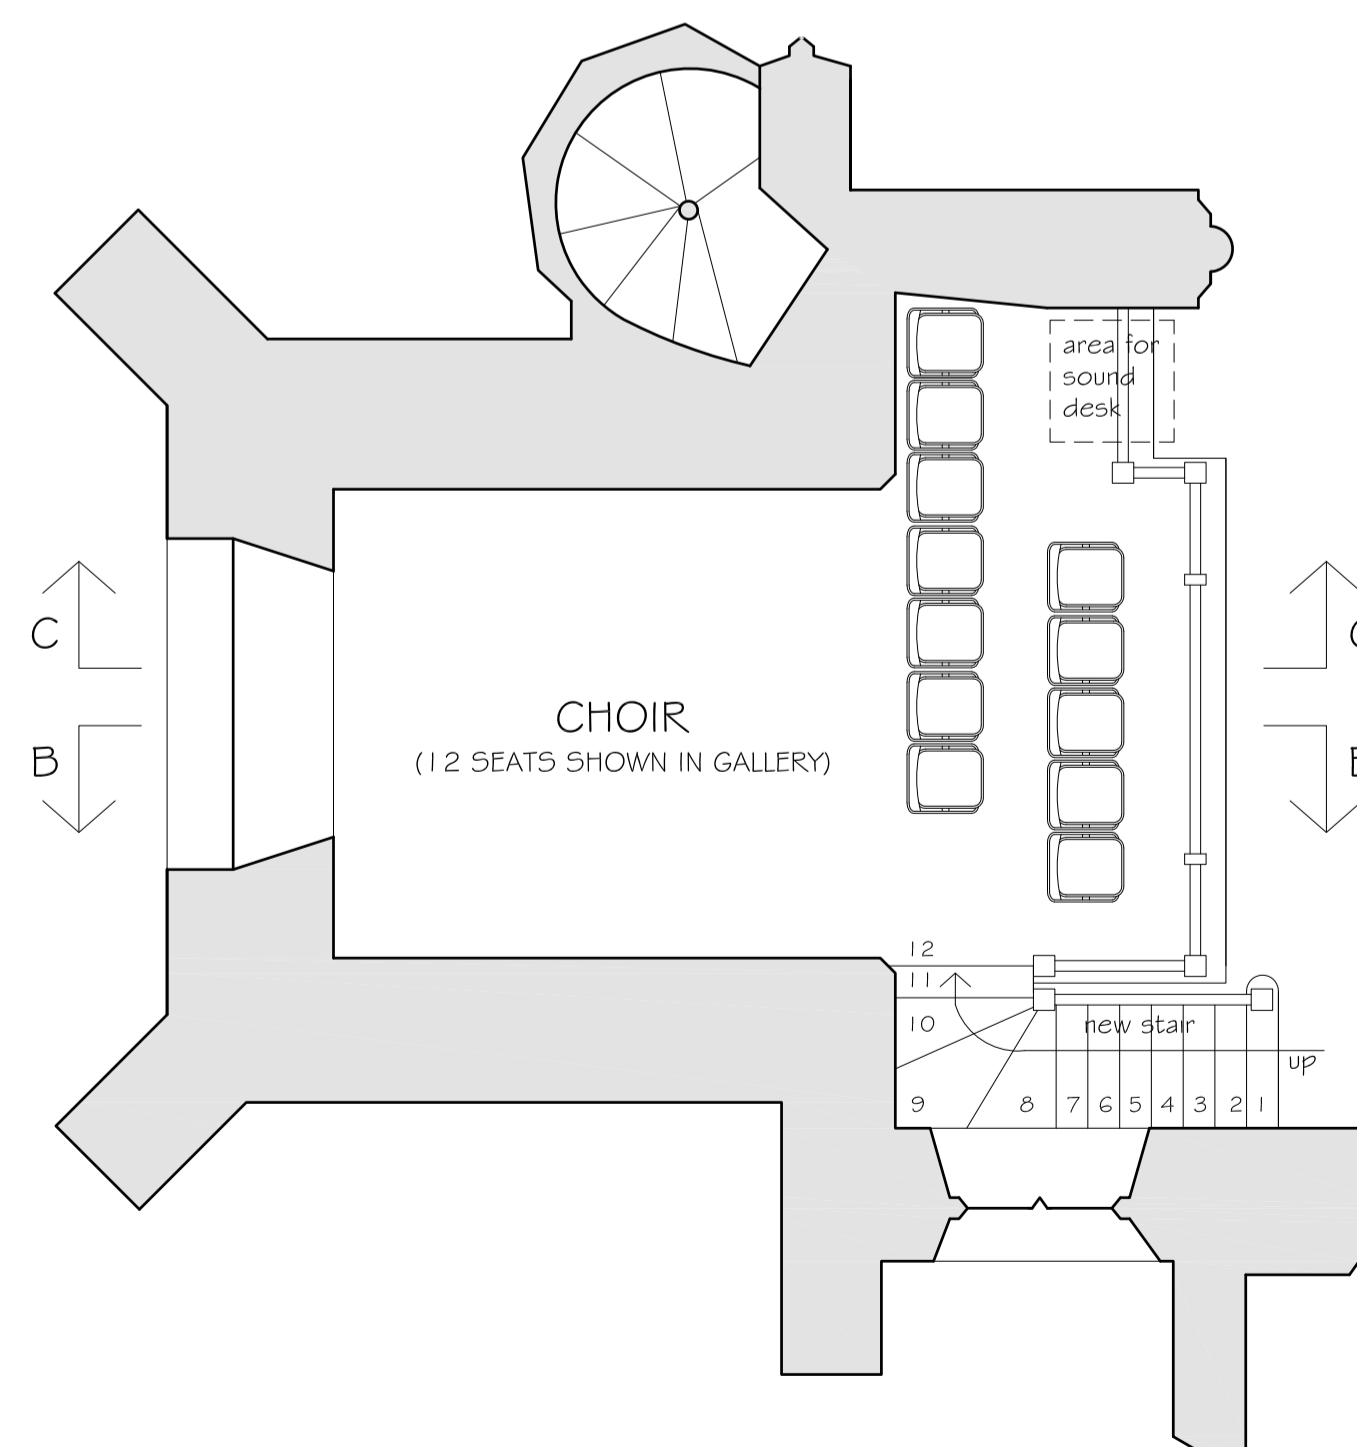

FIRST FLOOR PLAN OF TOWER

Rev A 23.04.14 Room names in Tower updated

PJ

Rev Date description

Drawn

Nicholas Jacob Architects

89 Berners Street
Ipswich
Suffolk
IP1 3LN

Client ST ANDREWS CHURCH PCC

Drawn PJ

Job ST ANDREWS CHURCH,
GREAT CORNARD, SUFFOLK

Checked MARCH 2014 Tel: 01473 221150

Title PLAN AND SECTION OF TOWER
SHOWING GALLERY

Date MARCH 2014 Fax: 01473 255550

Scale 1:50 @ A1 Nicholas.Jacob@NJArchitects.co.uk

Do Not Scale. Check all dimensions on site and report discrepancies. ©All rights reserved

0117/10 A